





PRODUCTION	MARNI Spring Fashion Show	DATE	SET
		3/9/21	100
DIRECTOR	Professor Ryan	SCALE	DRAWING NO.
PRODUCTION DESIGNER	Tegan Zoepfel	AS NOTED	
LOCATION	Spazio Calazzerre	DRAWN BY	
		TZ	

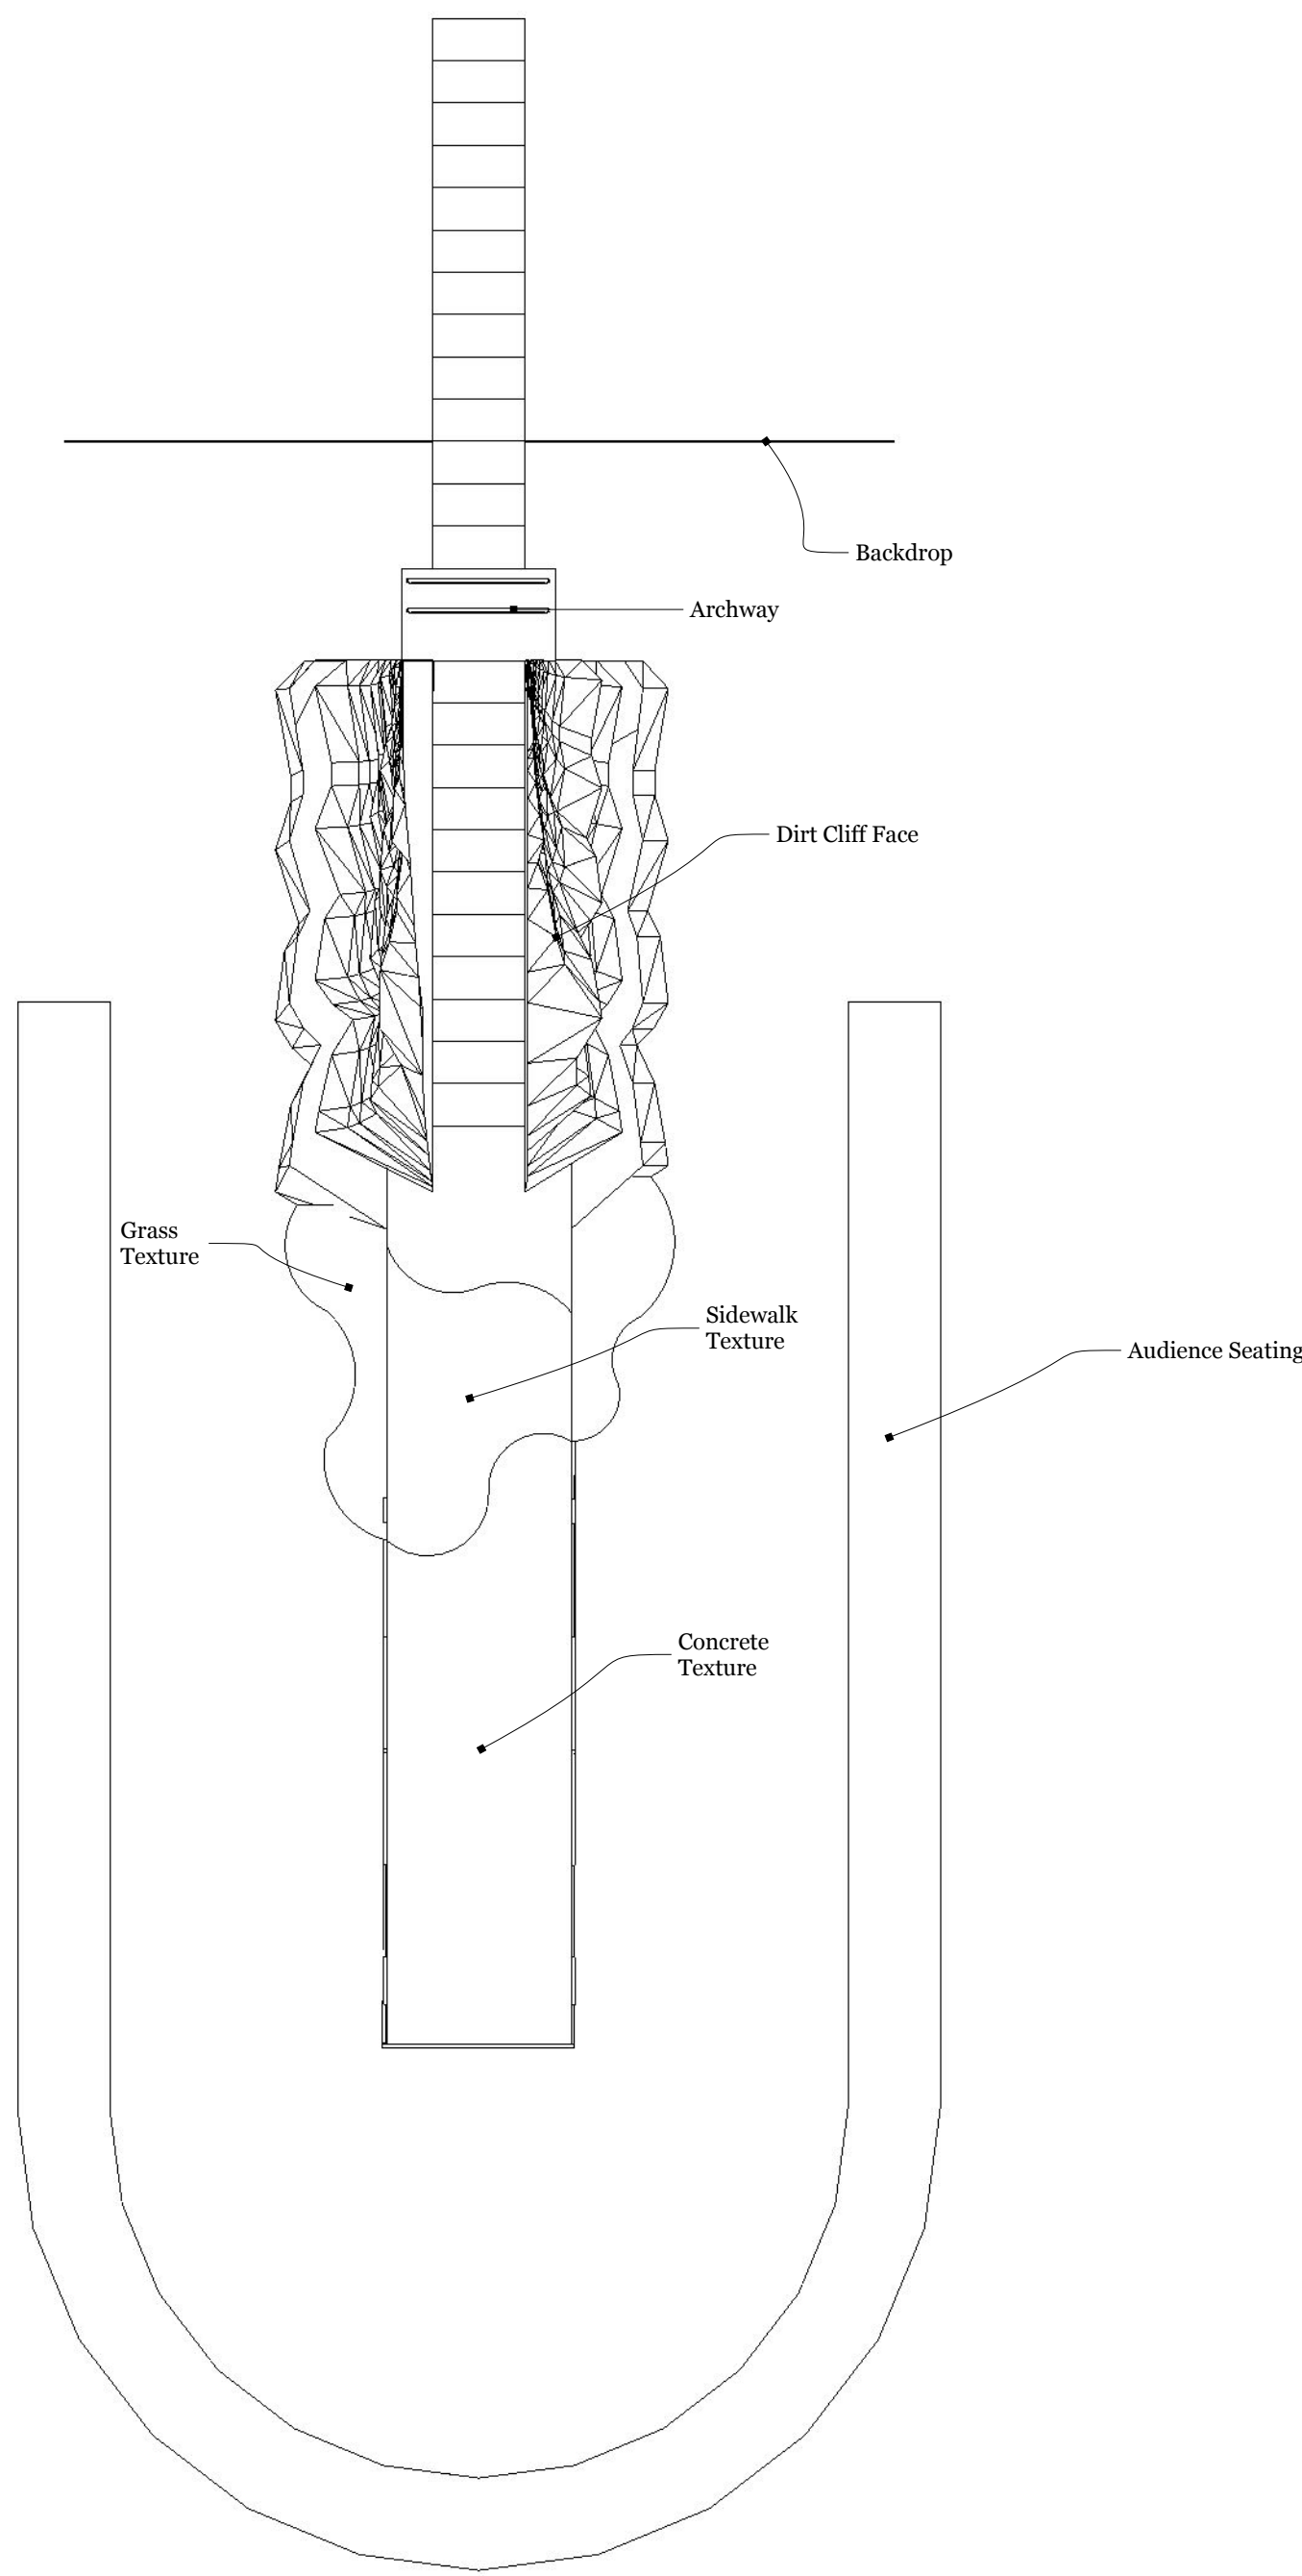


Plan View  
1/4" = 1'0"


PRODUCTION		MARNI Spring Fashion Show		DATE	3/9/21	SET	100
DIRECTOR		Professor Ryan		SCALE	AS NOTED	DRAWING NO.	
PRODUCTION DESIGNER		Tegan Zoepfel		DRAWN BY			TZ
LOCATION		Spazzio Calazzerre					

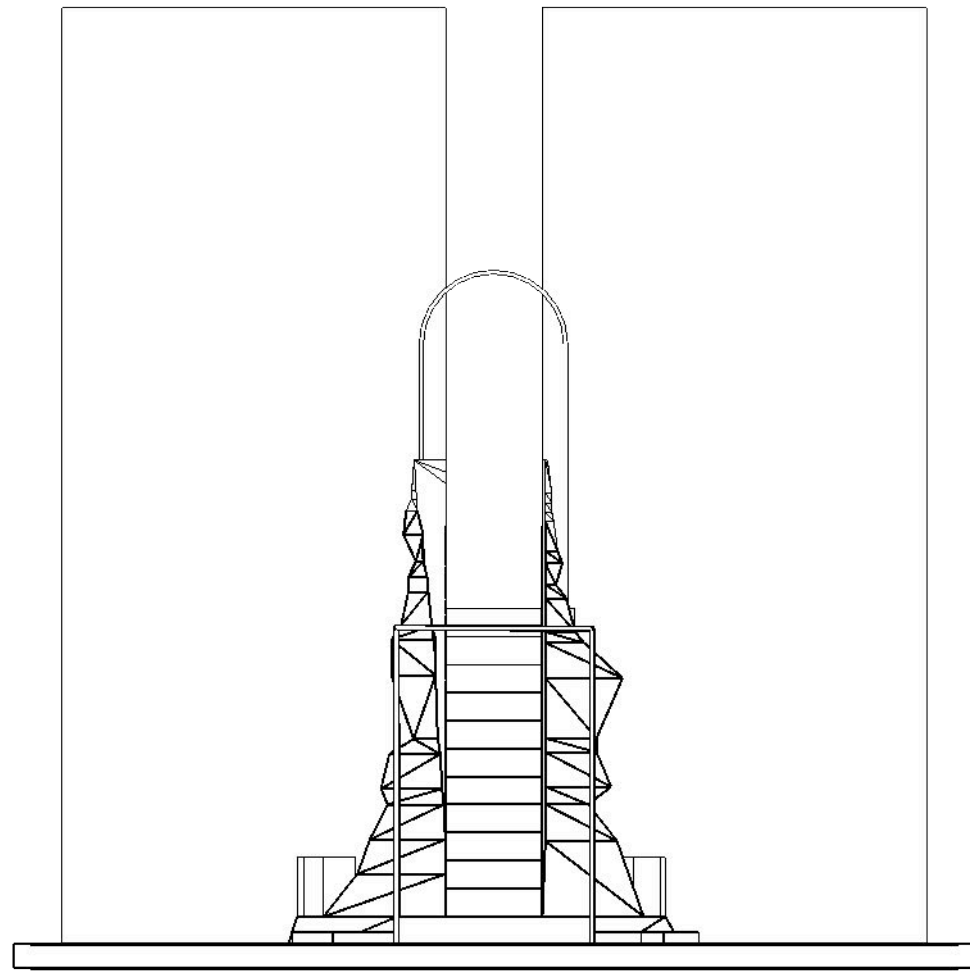

○ Front Elevation  
1/4" = 1'0"

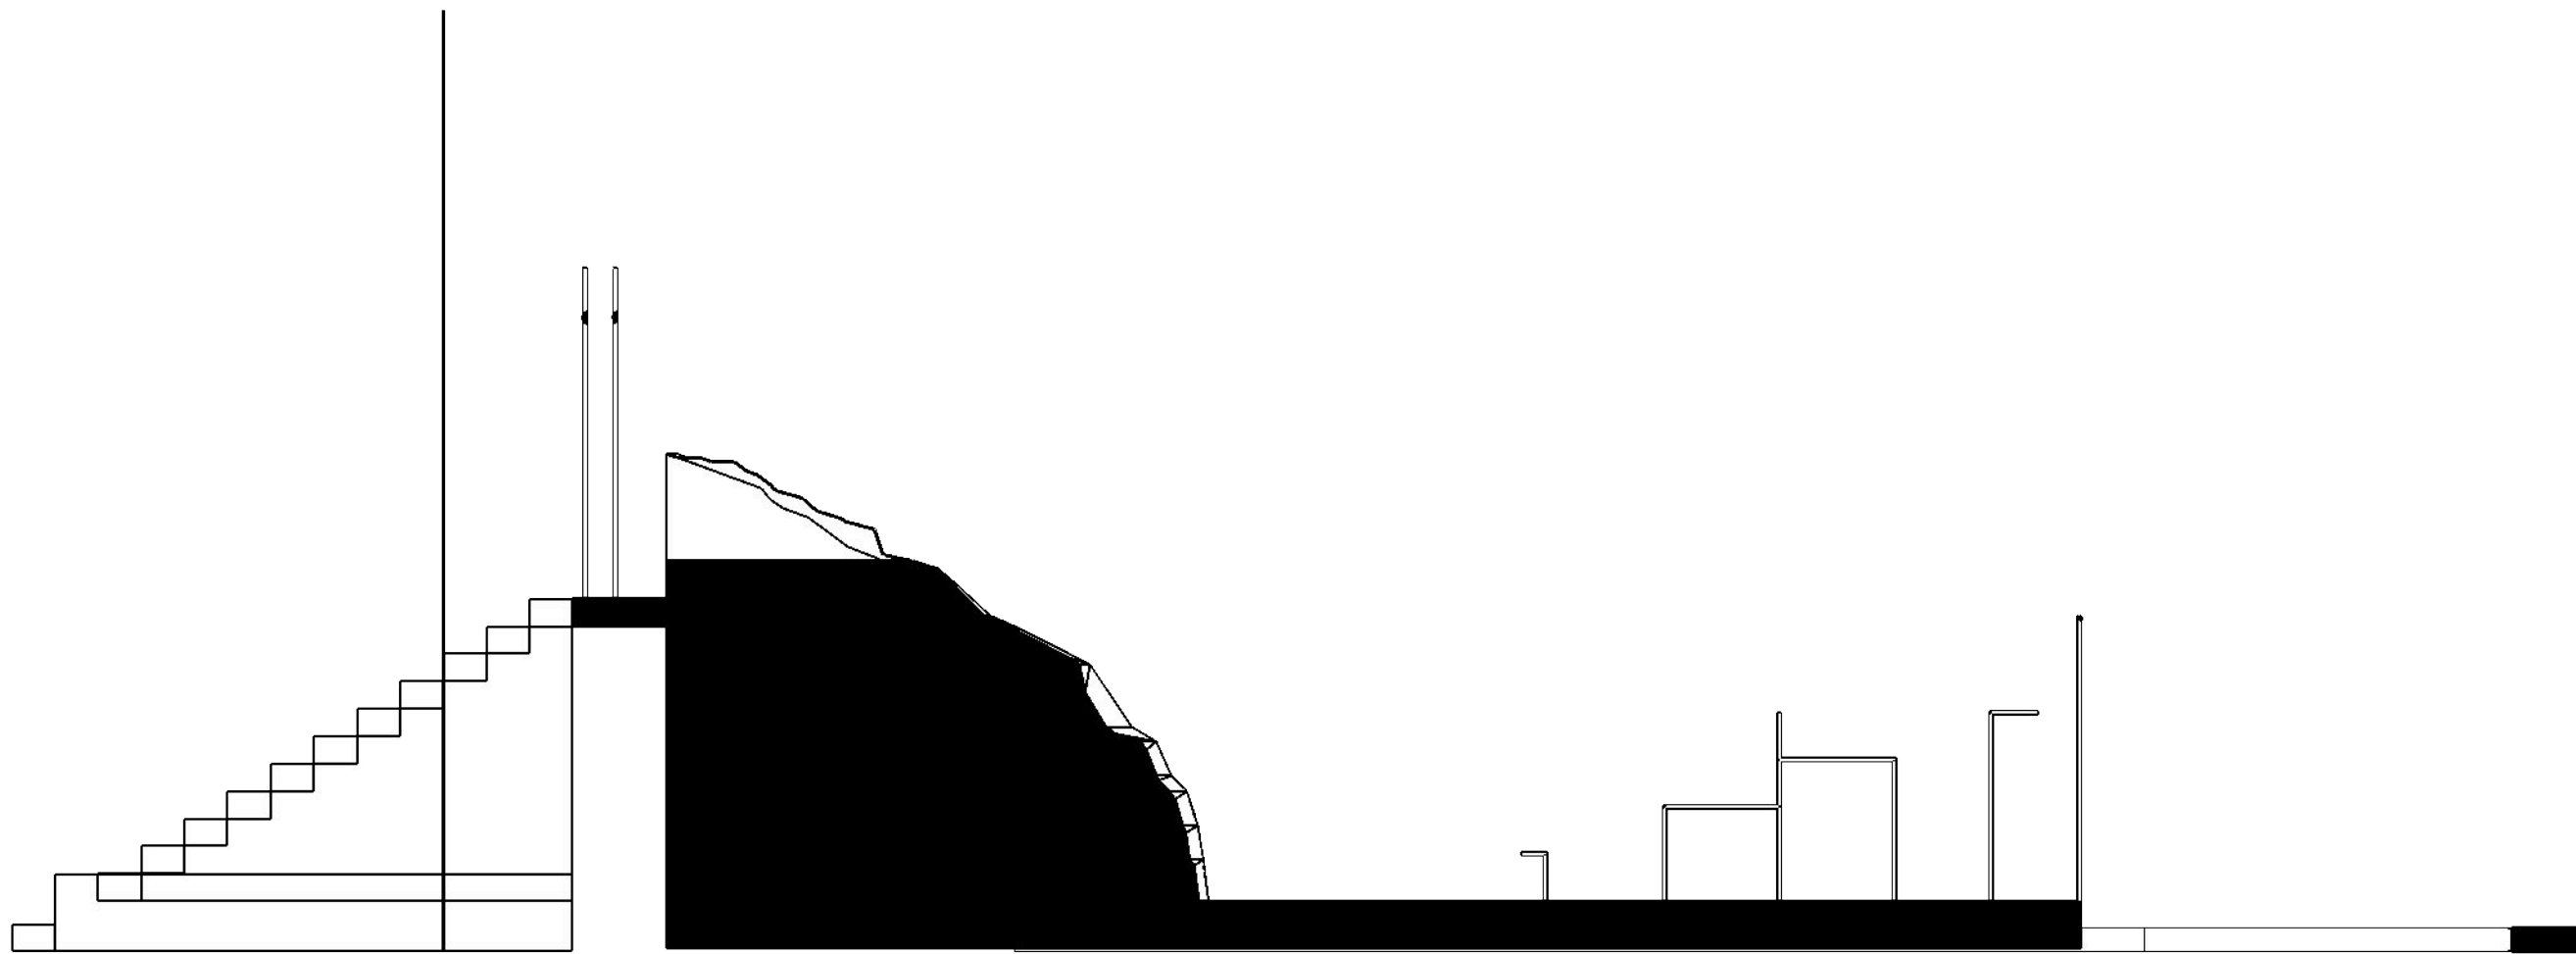


○ Stage Left Section  
1/4" = 1'0"


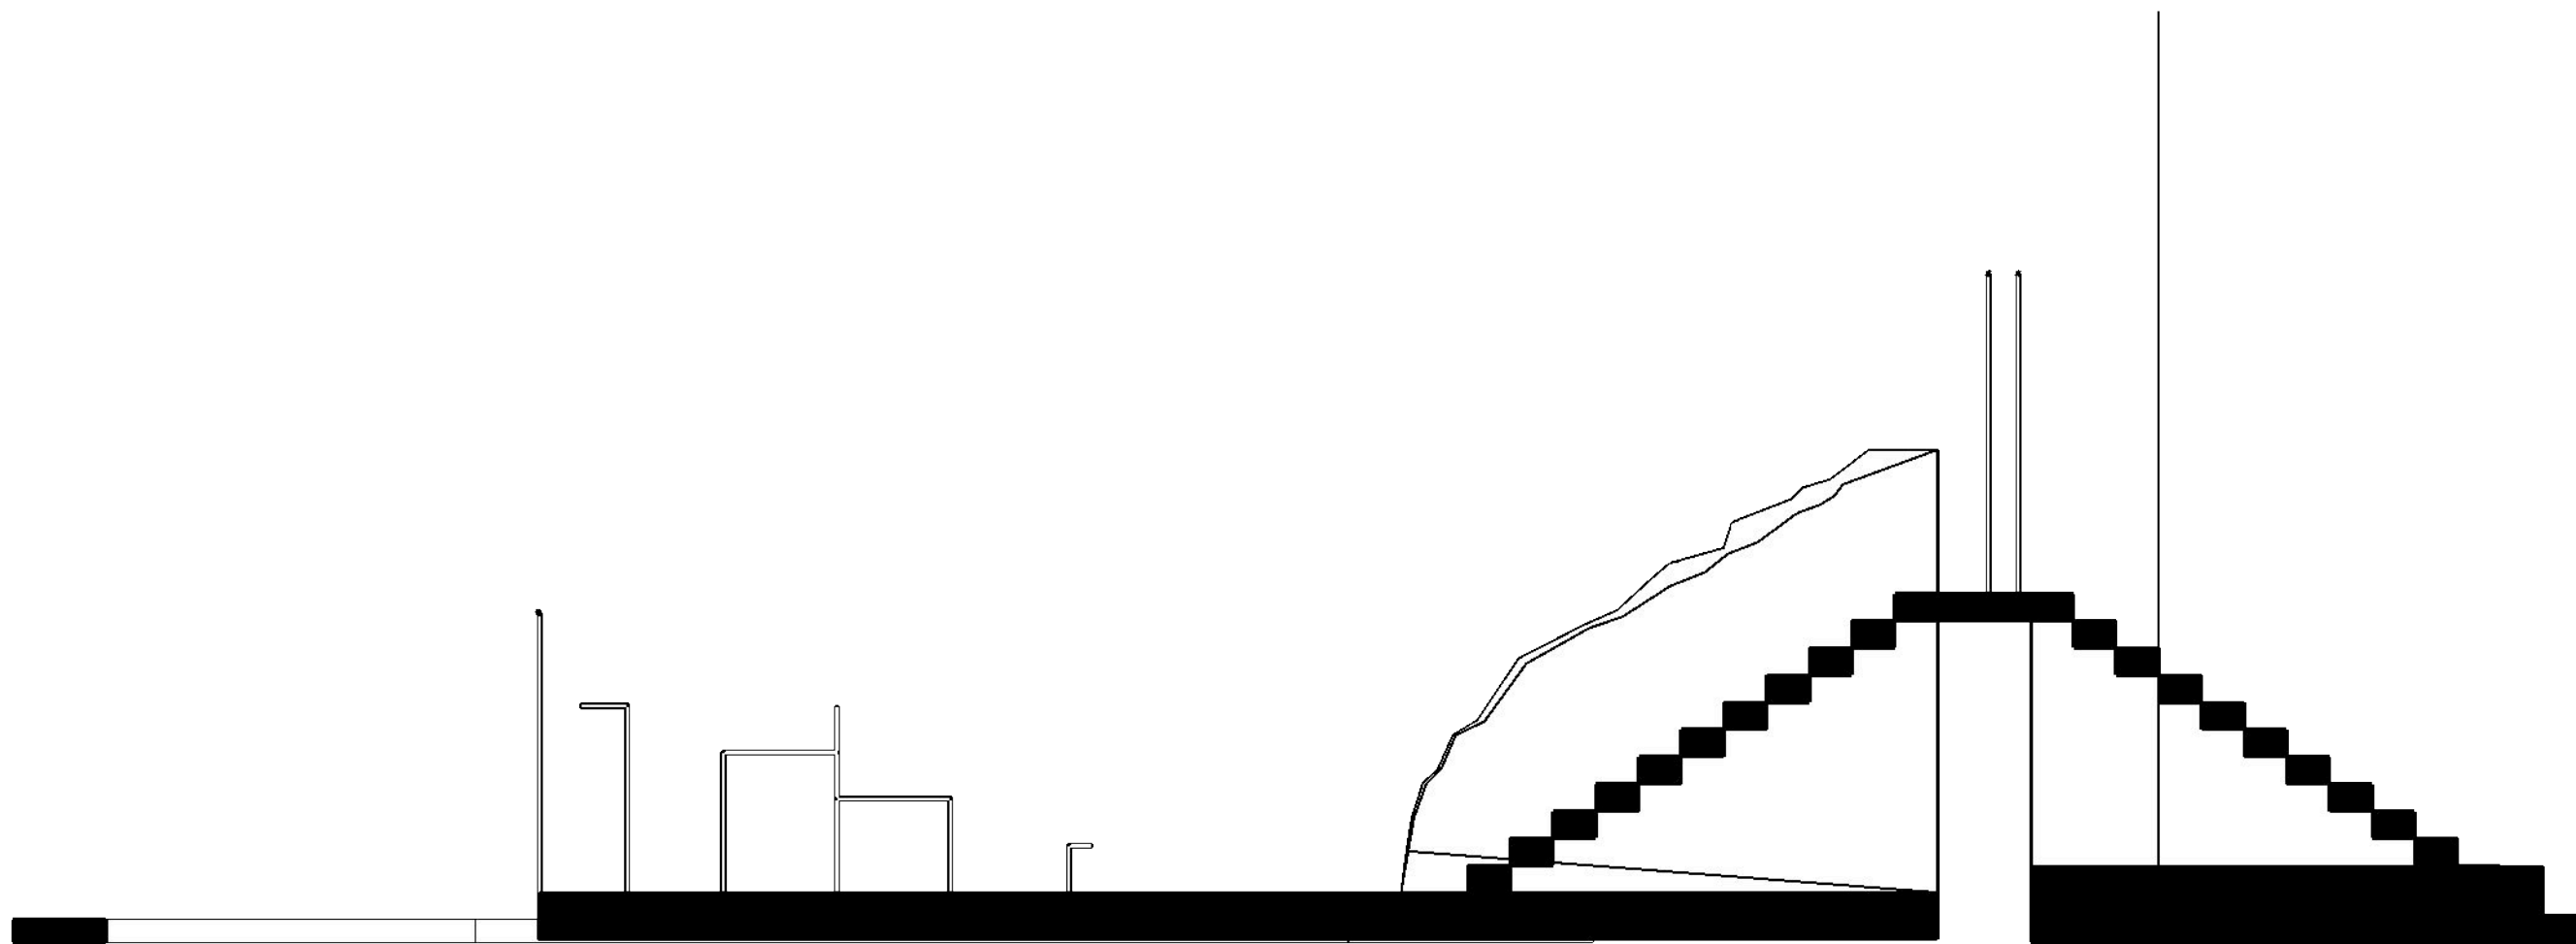


○ Stage Right Section  
1/4" = 1'0"


PRODUCTION	MARNI Spring Fashion Show	DATE	3/9/21	SET	100
DIRECTOR	Professor Ryan	SCALE	AS NOTED	DRAWING NO.	2
PRODUCTION DESIGNER	Tegan Zoepfel	DRAWN BY	TZ		
LOCATION	Spazio Calazzerre				

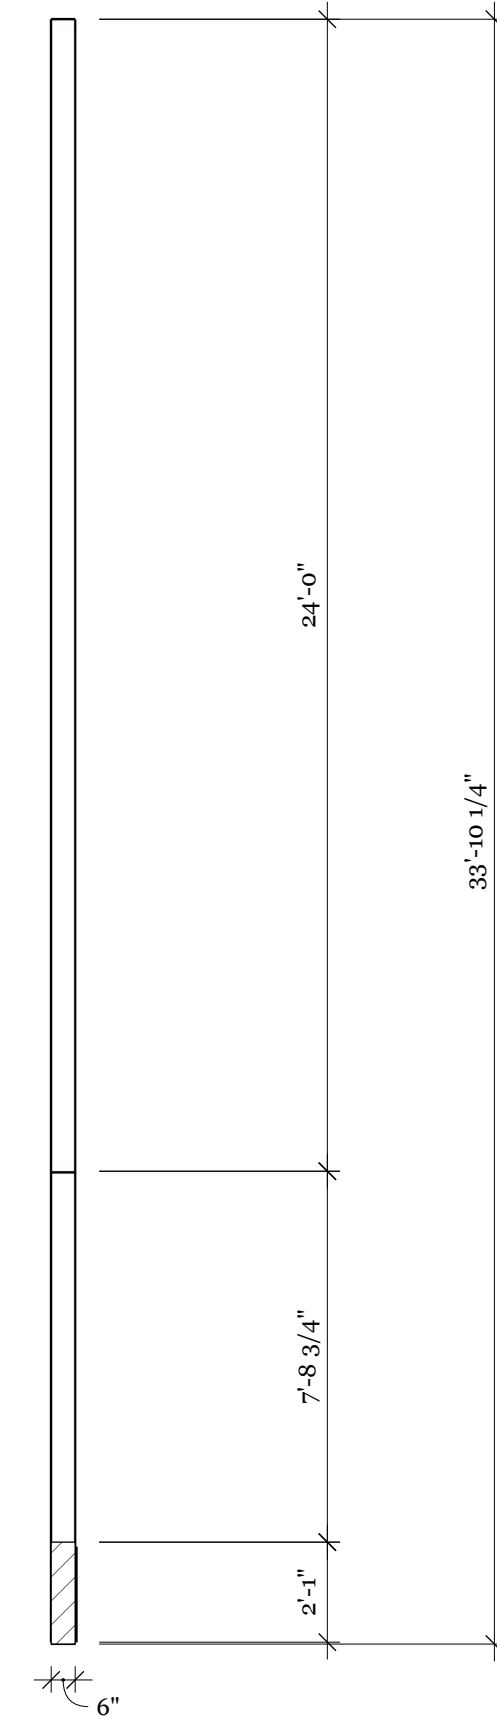


AA Chair Platform Section  
3 1/4" = 1'0"

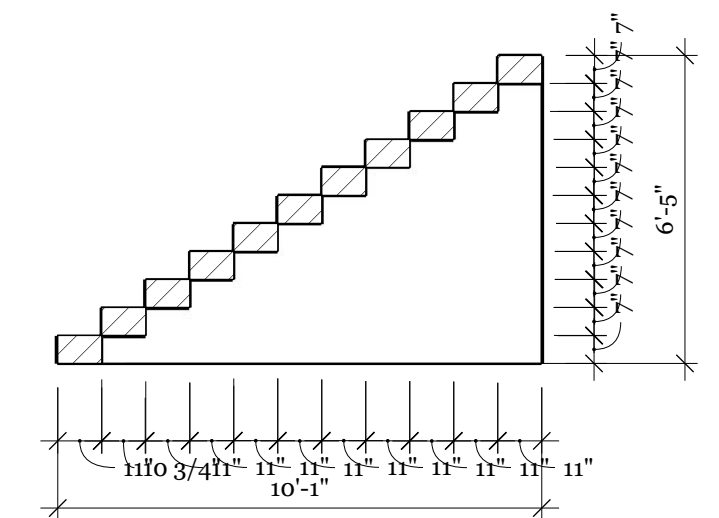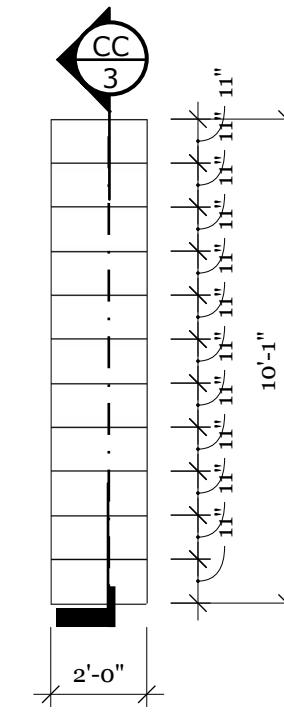


CC Escape Stairs Section  
3 1/4" = 1'0"

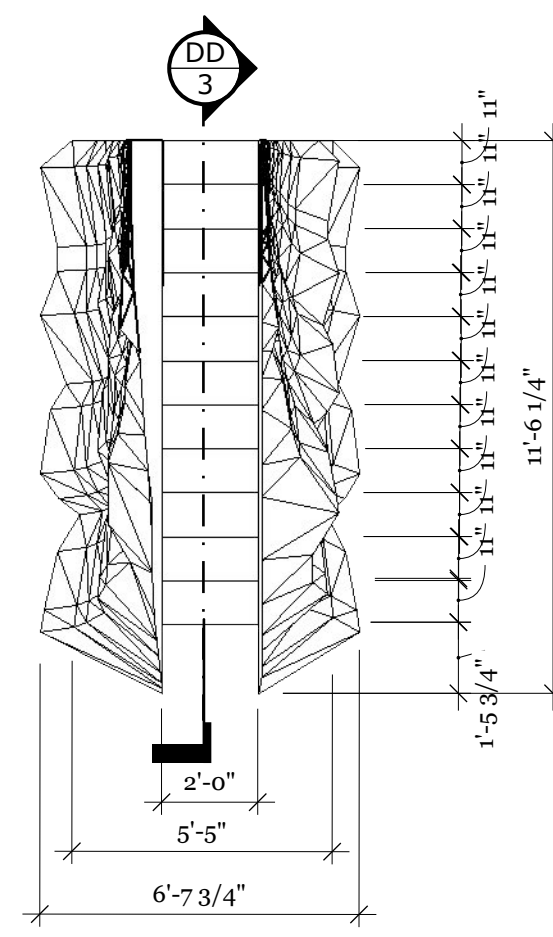

**D** Stairs Top View  
3  $1/4'' = 1'0''$

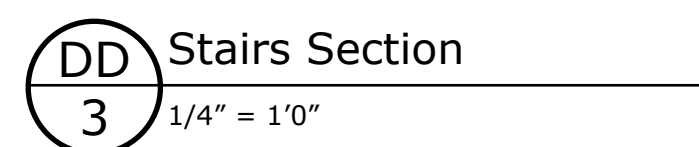


PRODUCTION		DATE 3/9/21	SET 100
DIRECTOR Professor Ryan			
PRODUCTION DESIGNER Tegan Zoepfel		SCALE AS NOTED	DRAWING NO. 3
LOCATION Spazzio Calazerre		DRAWN BY TZ	

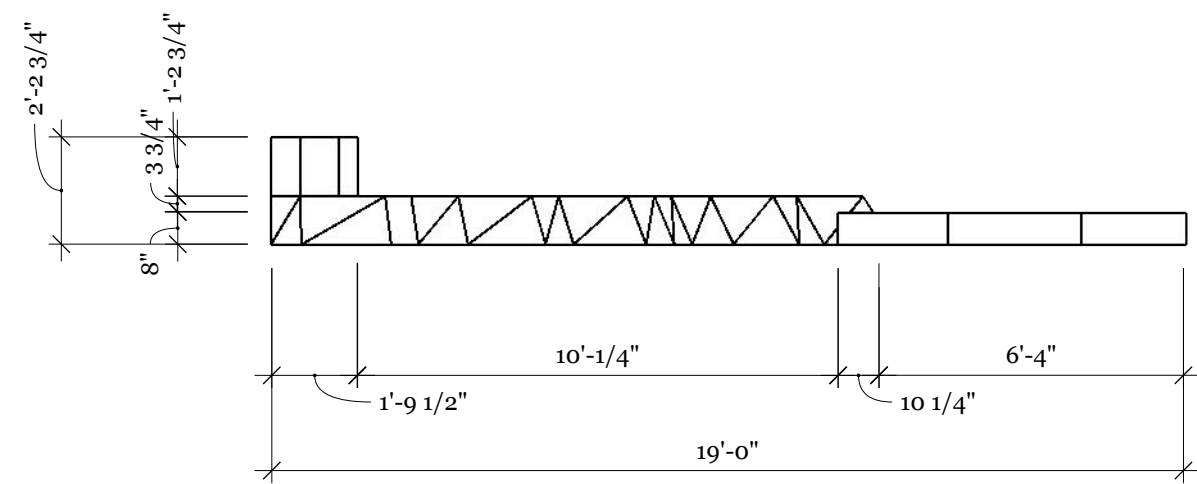


**E**  
**4** Landscape Platform Stage Left  
1/4" = 1'0"


NOTE: Landscape Platform is meant to be organic in shape, and dimensions are meant to provide a jumping off point for building.

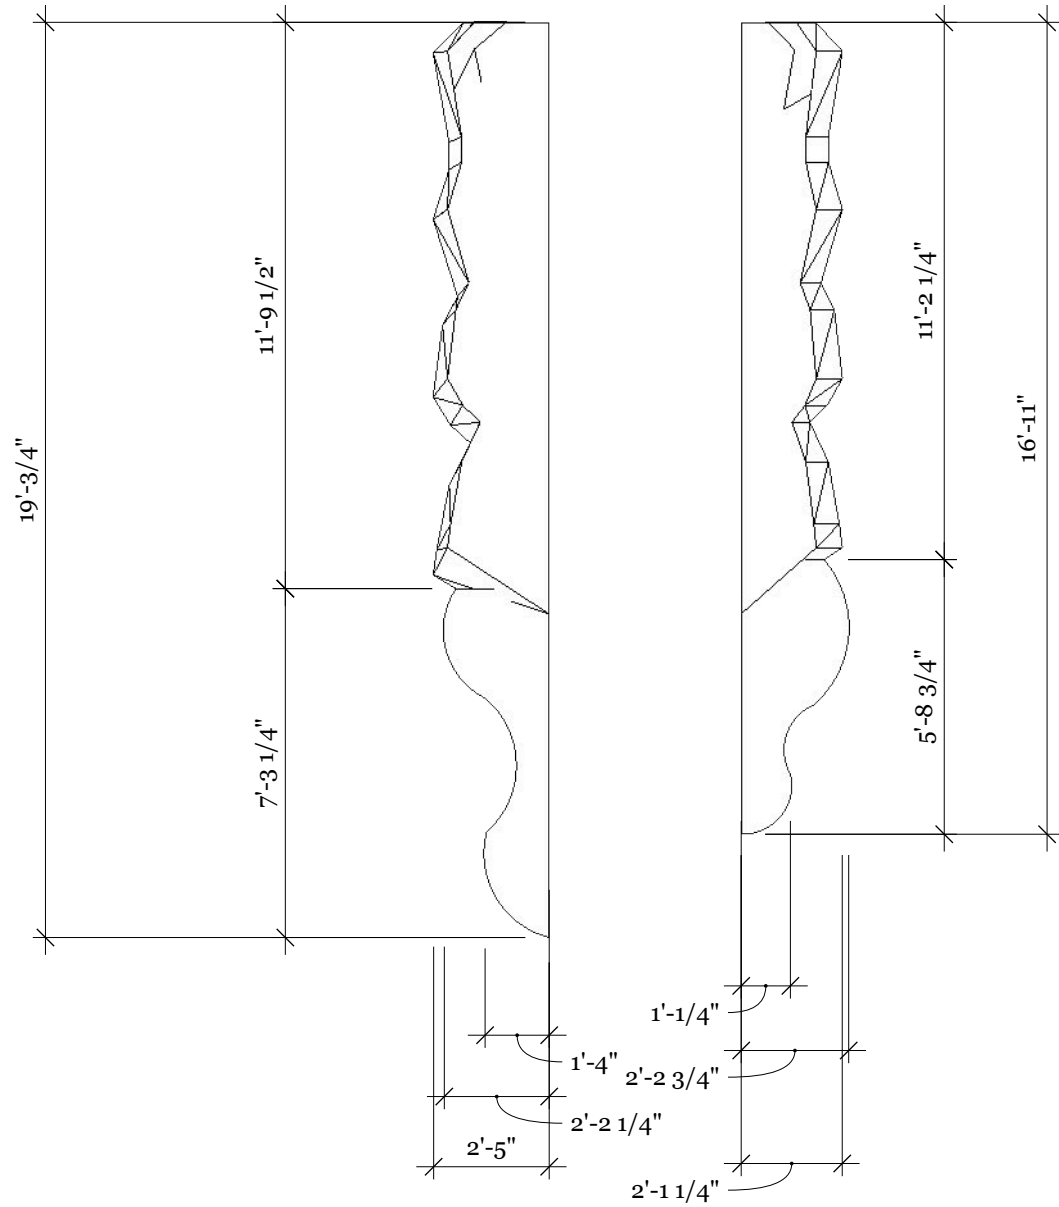


**E**  
**4** Landscape Platform Elevation  
1/4" = 1'0"

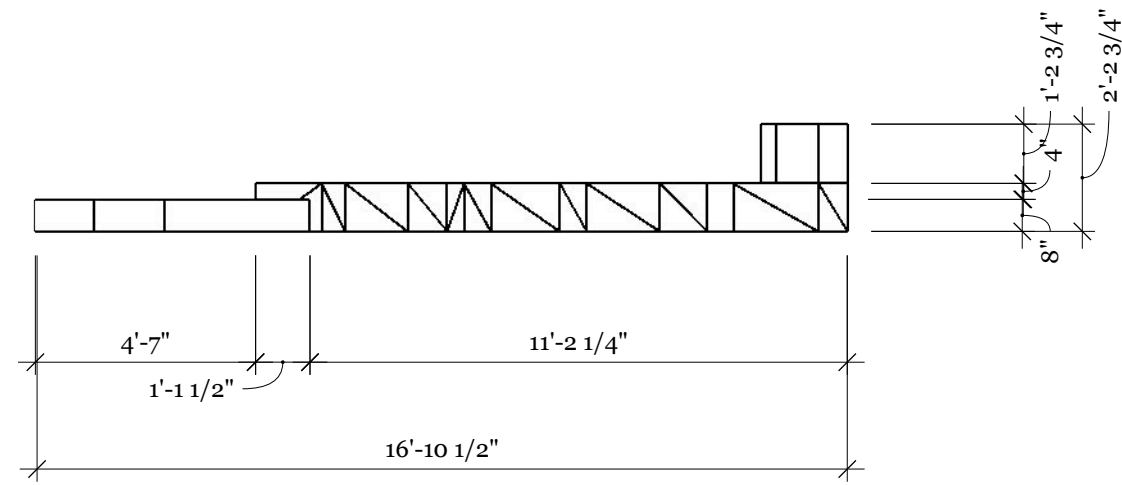

**E**  
**4** Landscape Platform Stage Right  
1/4" = 1'0"


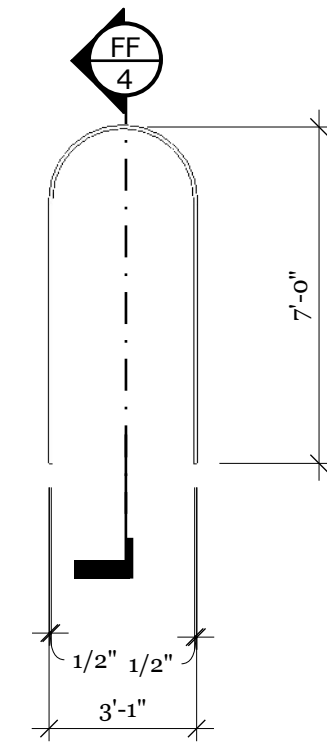


**F**  
**4** Archway Elevation  
1/4" = 1'0"

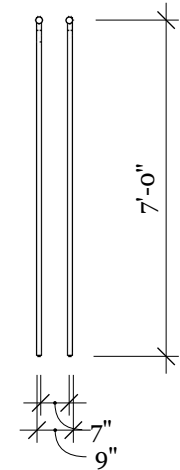


**FF**  
**4** Archway Section  
1/4" = 1'0"

Note: All Pipes are meant to have a radius of 1/2" unless otherwise noted.

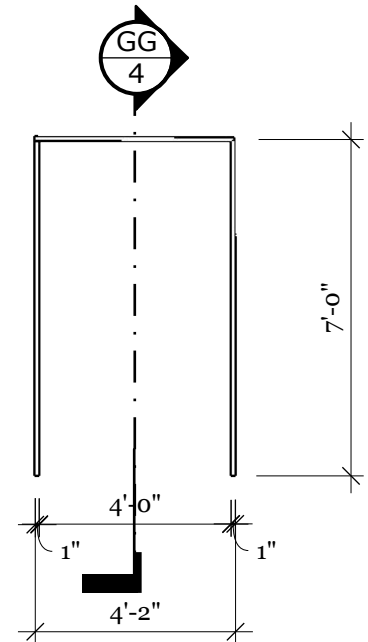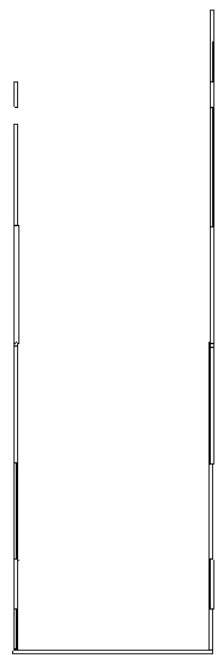

**G**  
**4** Pipes Elevation  
1/4" = 1'0"

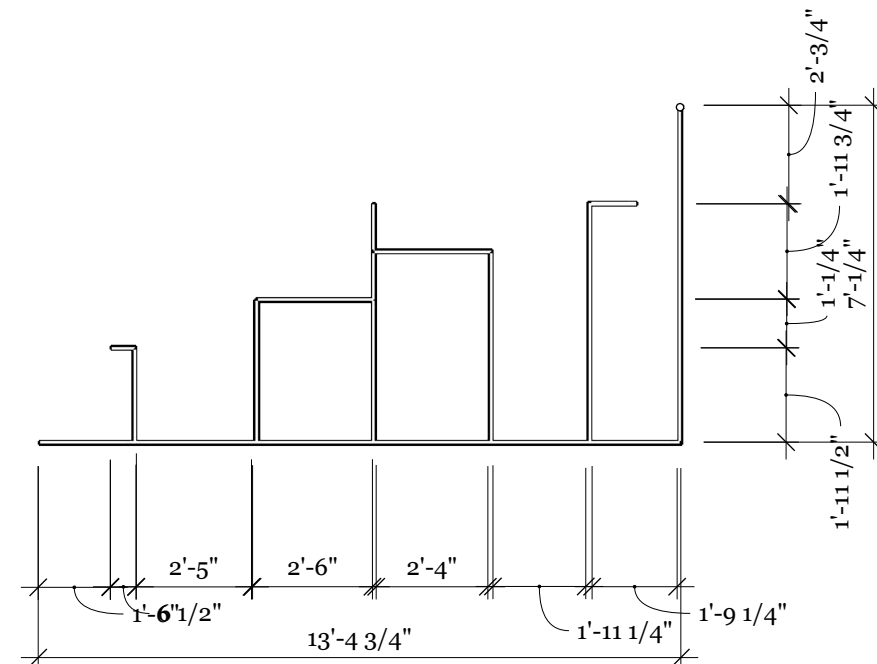

**GG**  
**4** Pipes Section  
1/4" = 1'0"

PRODUCTION	MARNI Spring Fashion Show	DATE	3/9/21	SET	100
DIRECTOR	Professor Ryan	SCALE	AS NOTED	DRAWING NO.	4
PRODUCTION DESIGNER	Tegan Zoepfel	DRAWN BY	TZ		
LOCATION	Spazio Calazzerre				